


Mi Casa.

The warm charm of wood



Verdiepingsplan - - - nivo 1 1/100

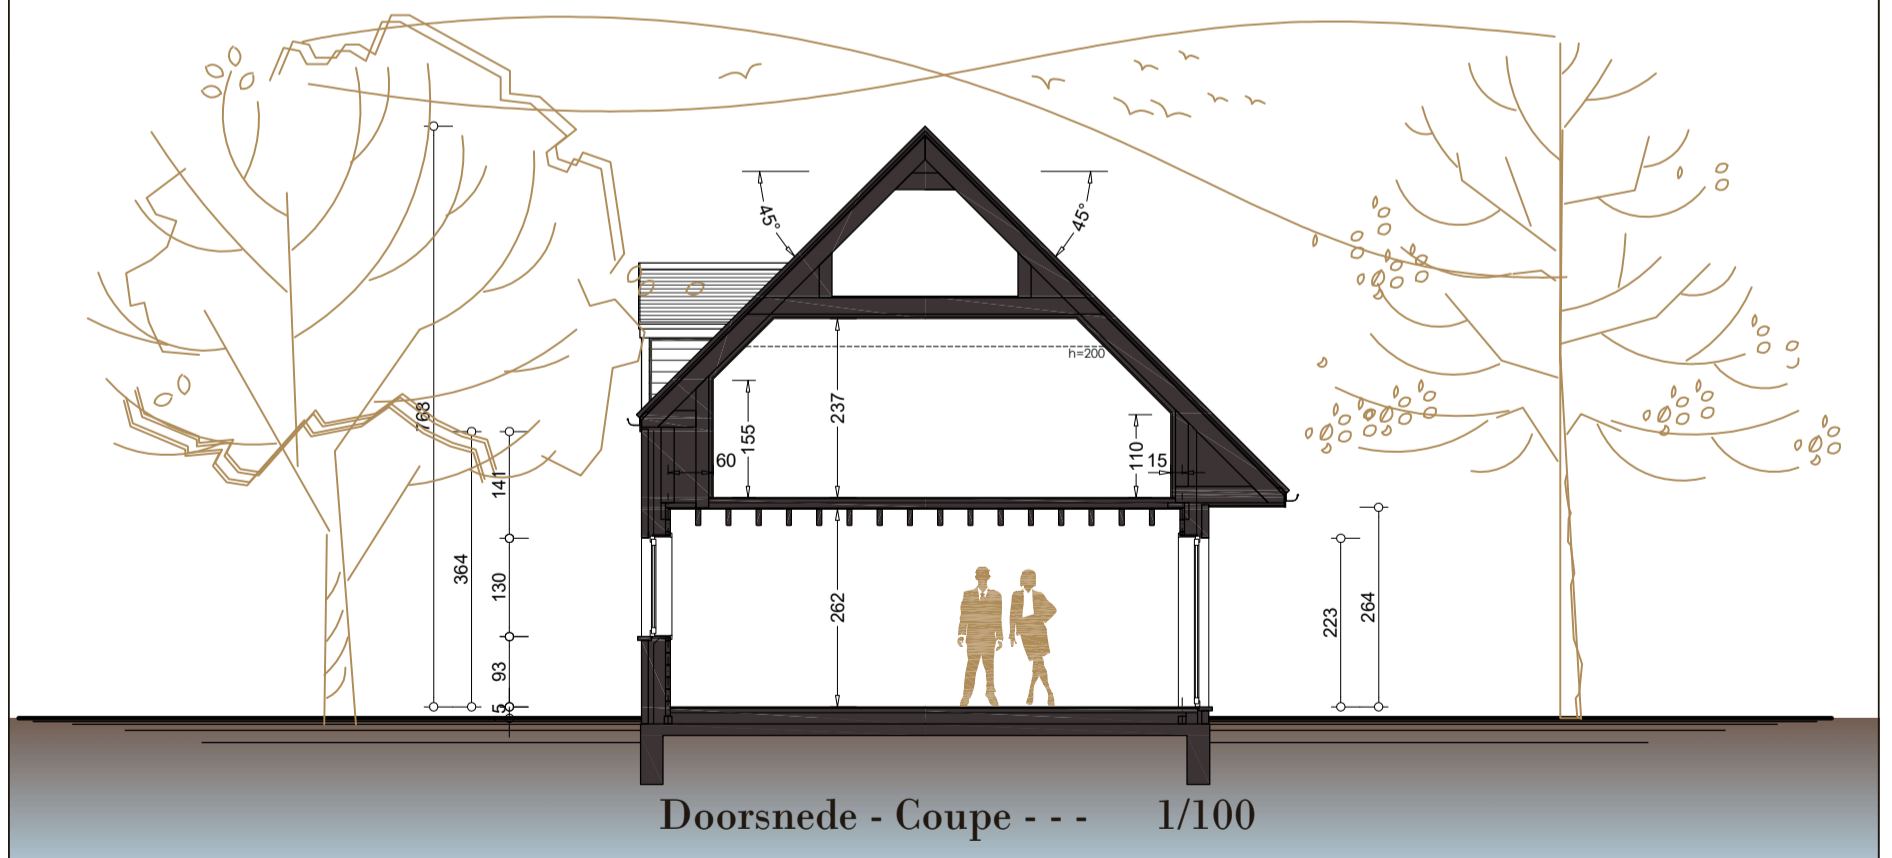

Doorsnede - Coupe - - - 1/100

Project Vlaemynck (Middelkerke) Woning lot 1 obv CC-190

19 09 2023